


Office power and data plan

Proposed outlet locations for the existing furniture and new bar fridge

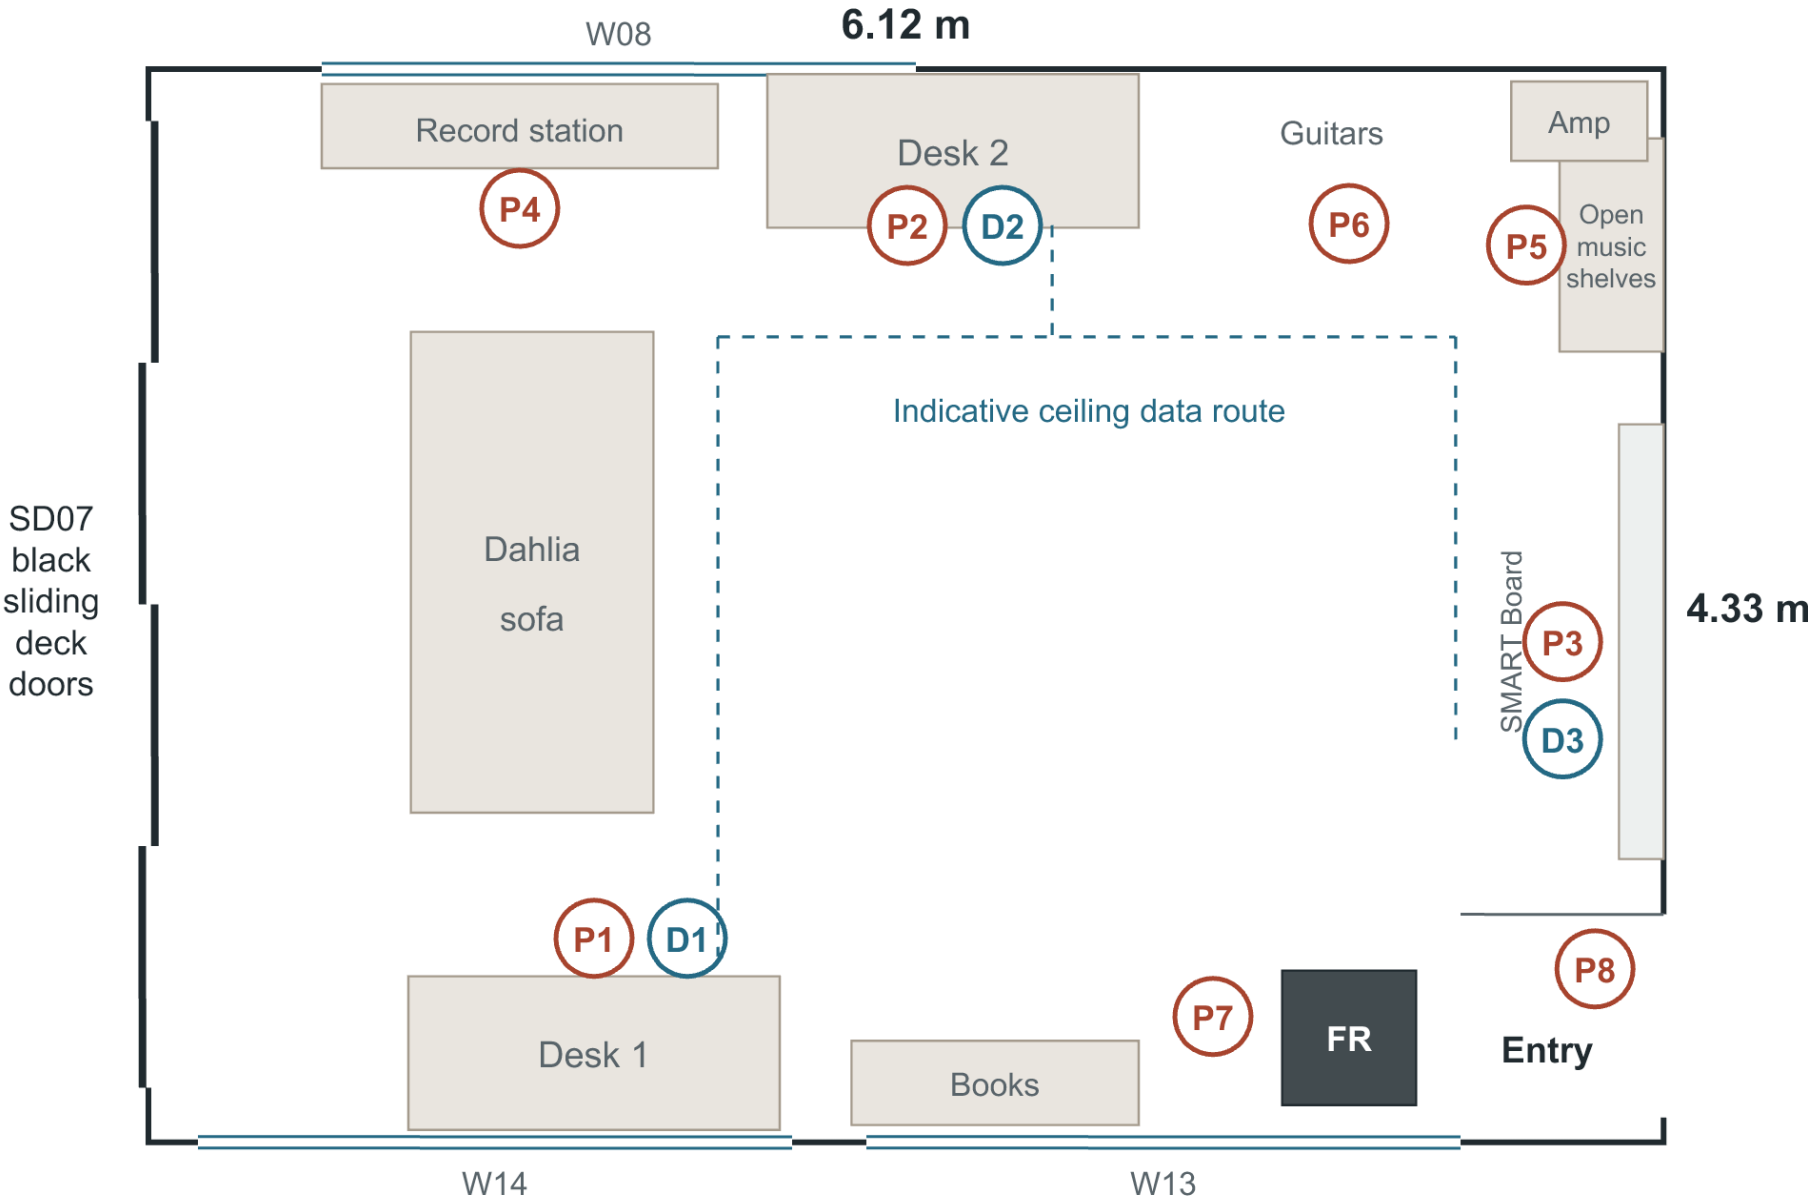

Proposed for electrician coordination. Verify on site. Model dimensions are approximate.

Power symbols P1–P8

Power/data are wall outlets. Symbols are offset for clarity. Wall coordinates and quantities appear on slide 3.

Data symbols D1–D3

2 × Cat6 at each desk and the SMART Board. Network source location to confirm.

One black glass-door fridge


Husky 130L beside the low bookcase under W13. Keep the power connection accessible.

Plan basis

Deck doors at left, entry at right. X runs left to right. Y runs from W14/W13 toward W08.

Office ceiling and controls

Six recessed downlights with one central fan

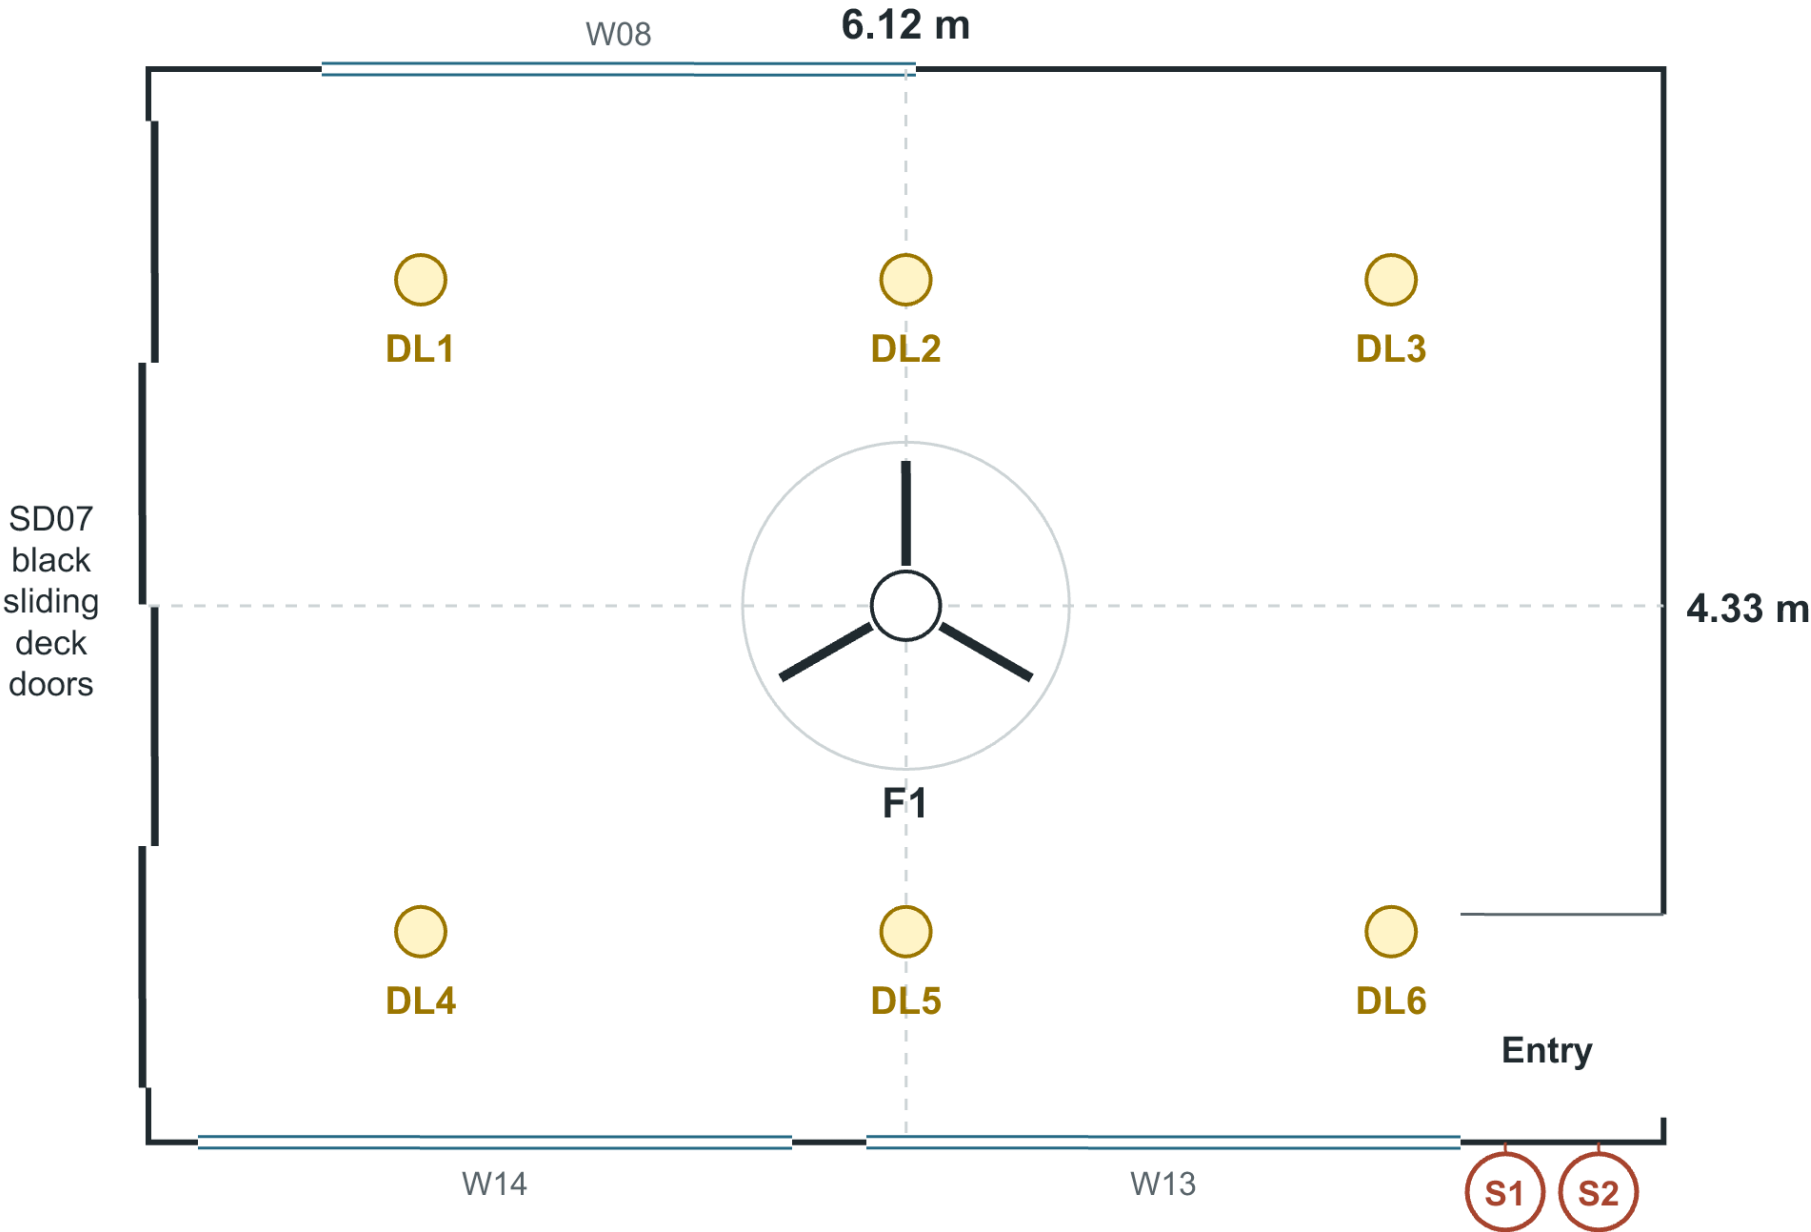

DL1–DL6 Downlights

White recessed fittings. One dimmable group is proposed. Final output and beam angle to confirm.

F1 Central ceiling fan

Centre: X 3.06 m, Y 2.165 m. Render diameter: approximately 1.32 m. Separate fan control.

S1 / S2 Entry controls

S1: downlight dimmer.
S2: independent fan control.
On short wall return. Final position, height and door swing to confirm.

Downlight coordinates

X = 1.10, 3.06, 5.02 m
Y = 0.85 and 3.48 m

Proposed for electrician coordination. Verify on site. Model dimensions are approximate.

Outlet schedule and site coordination

Quantities below are proposals for review with the electrician

ID	Location	Power sockets	Data	Plan X / Y (m)	Equipment
P1 / D1	Desk 1	2 doubles = 4	2 × Cat6	1.80 / 0.00	Samsung curved monitor, Mac mini, lamp + spare
P2 / D2	Desk 2	2 doubles = 4	2 × Cat6	3.25 / 4.33	Samsung curved monitor, Mac mini, lamp + spare
P3 / D3	SMART Board	2 doubles = 4	2 × Cat6	6.12 / 2.02	Board, AV accessory and spare capacity
P4	Record station	2 doubles = 4	—	1.50 / 4.33	Turntable, 2 Sonos Ones and audio accessory
P5	Open music shelves	2 doubles = 4	—	6.12 / 3.62	Music gear and charging
P6	Guitar / amp area	1 double = 2	—	5.45 / 4.33	Amplifier and pedal / accessory supply
P7	130L Husky fridge	1 single = 1	—	4.30 / 0.00	One accessible connection beside the fridge
P8	Near entry	1 double = 2	—	5.72 / 0.00	Cleaning and general use

Proposed total: 25 sockets across 8 locations, plus 6 Cat6 ports

Confirm existing services, final mounting heights and cable routes on site. Keep outlets clear of the SMART Board mount, furniture backs and curtain hardware.

Fridge: allow 150 mm rear/sides/top provisionally.
Confirm the actual unit manual and door swing.